



#	Date	Description


SEAL

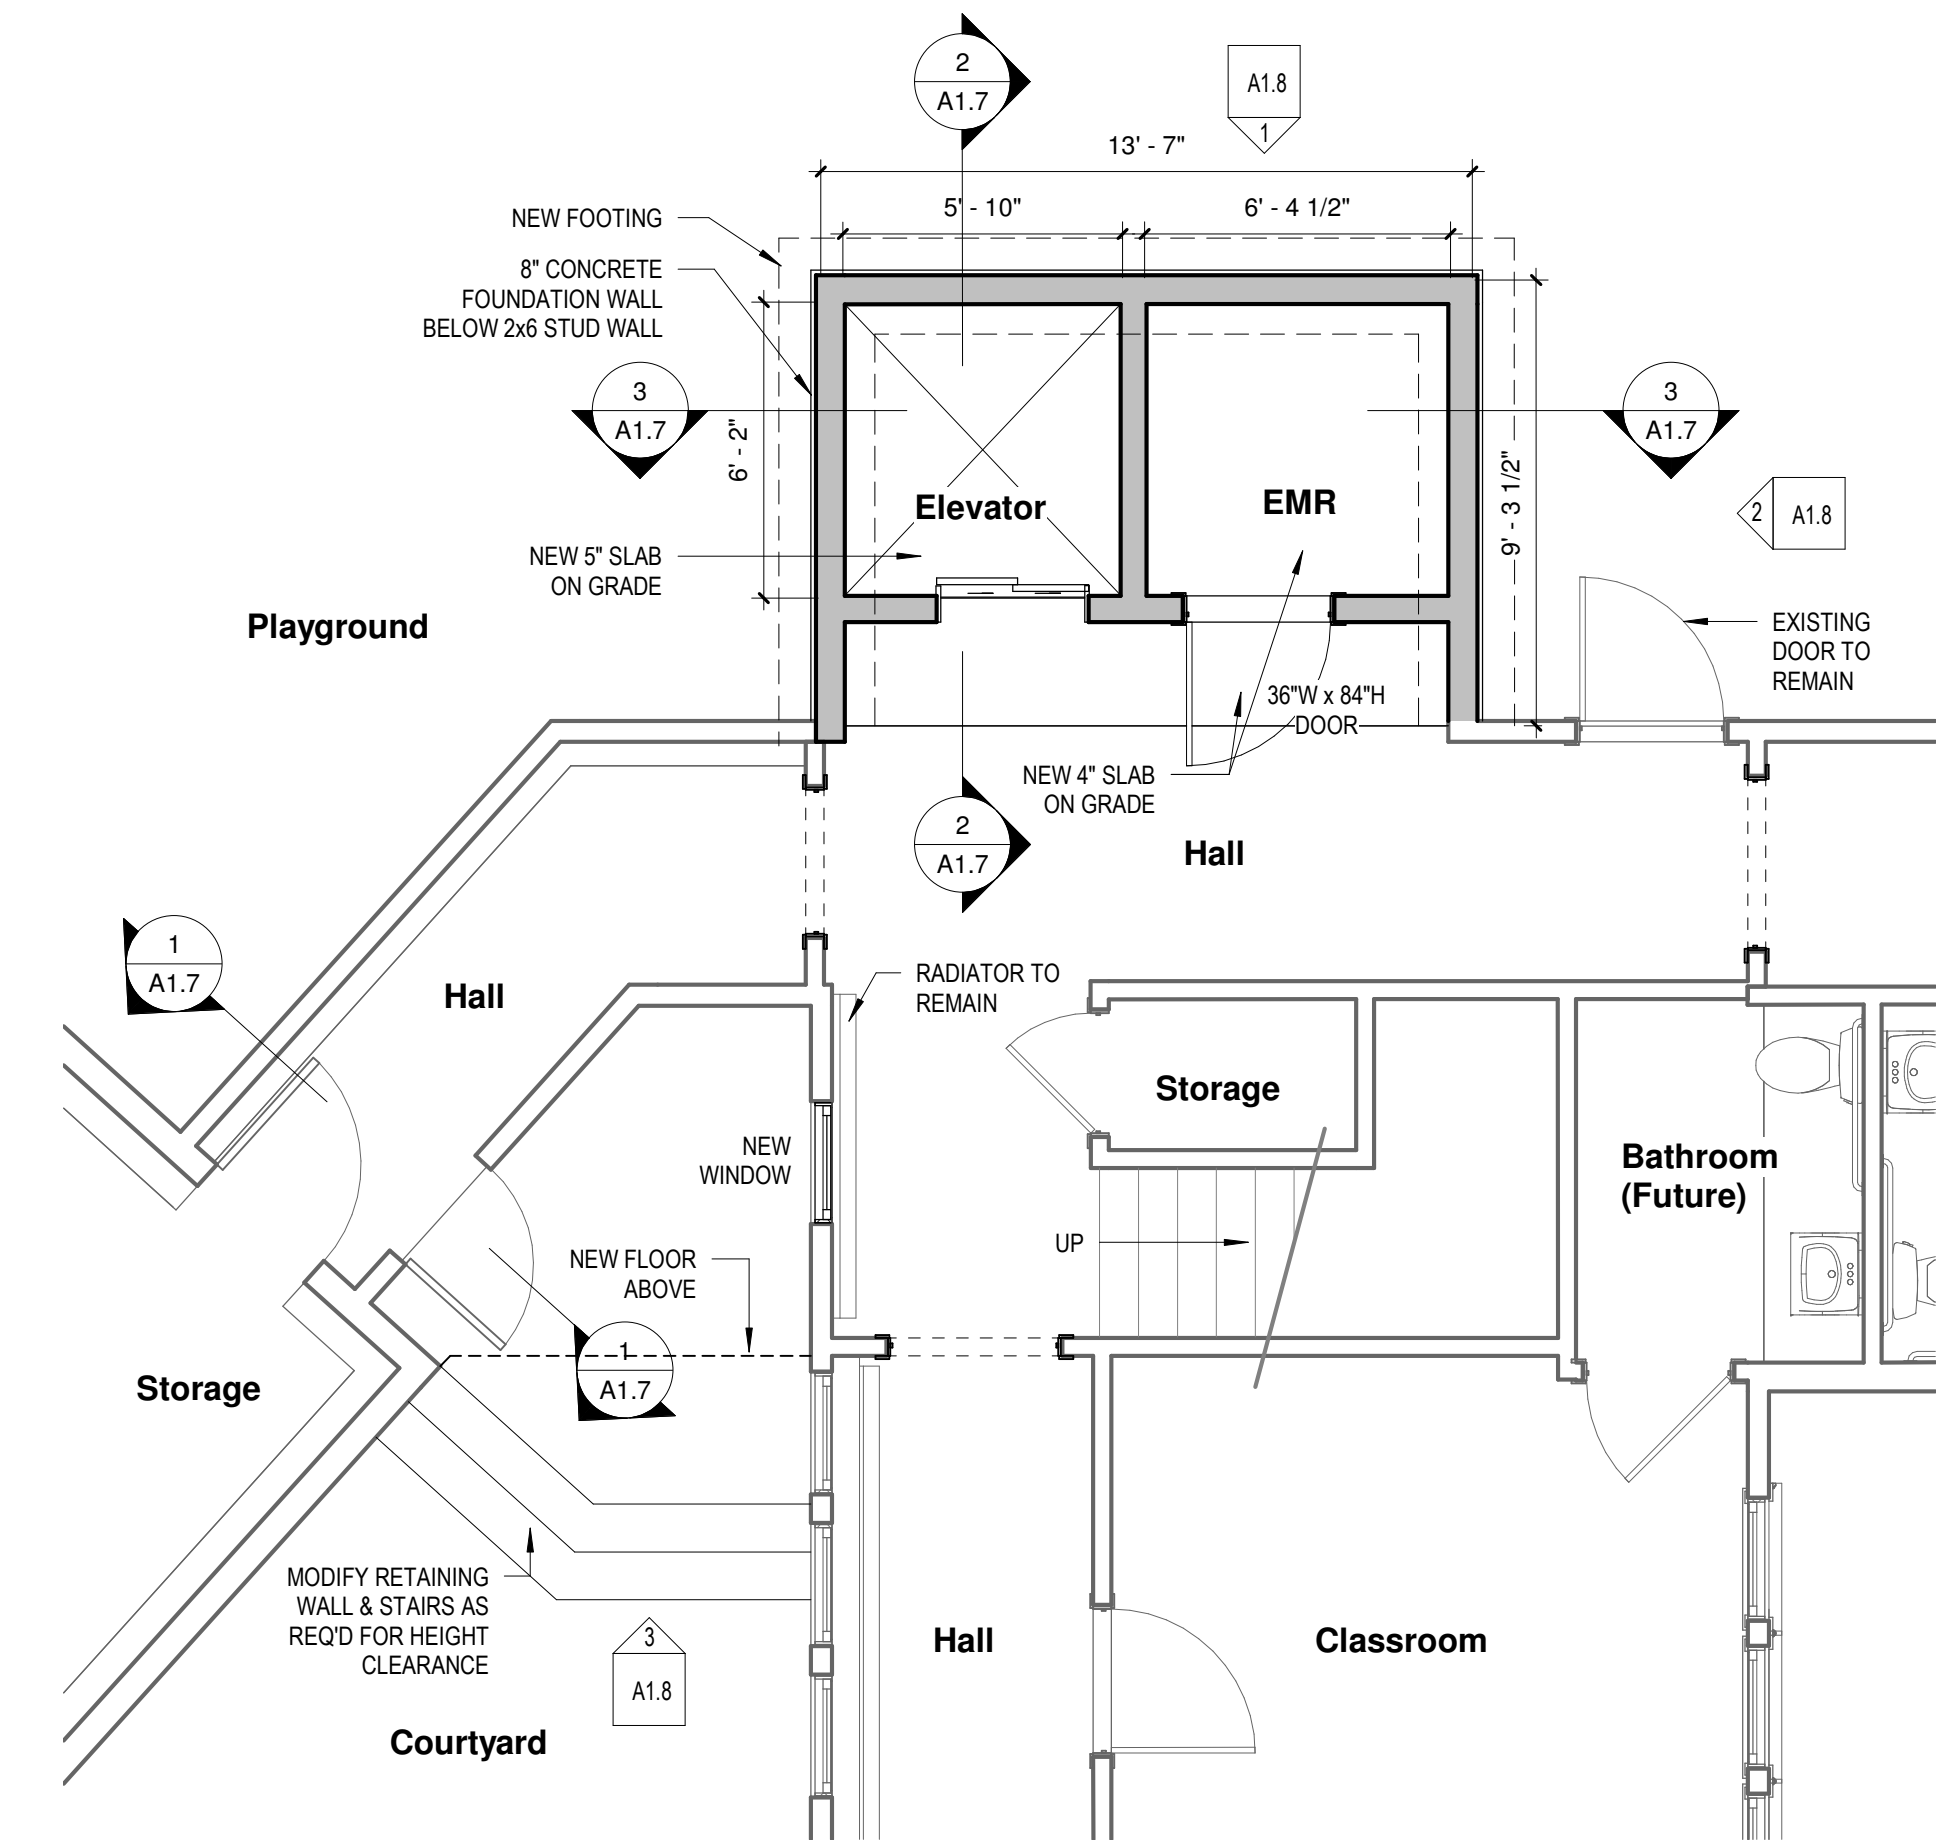


4 Proposed First Floor Plan
1/4" = 1'-0"

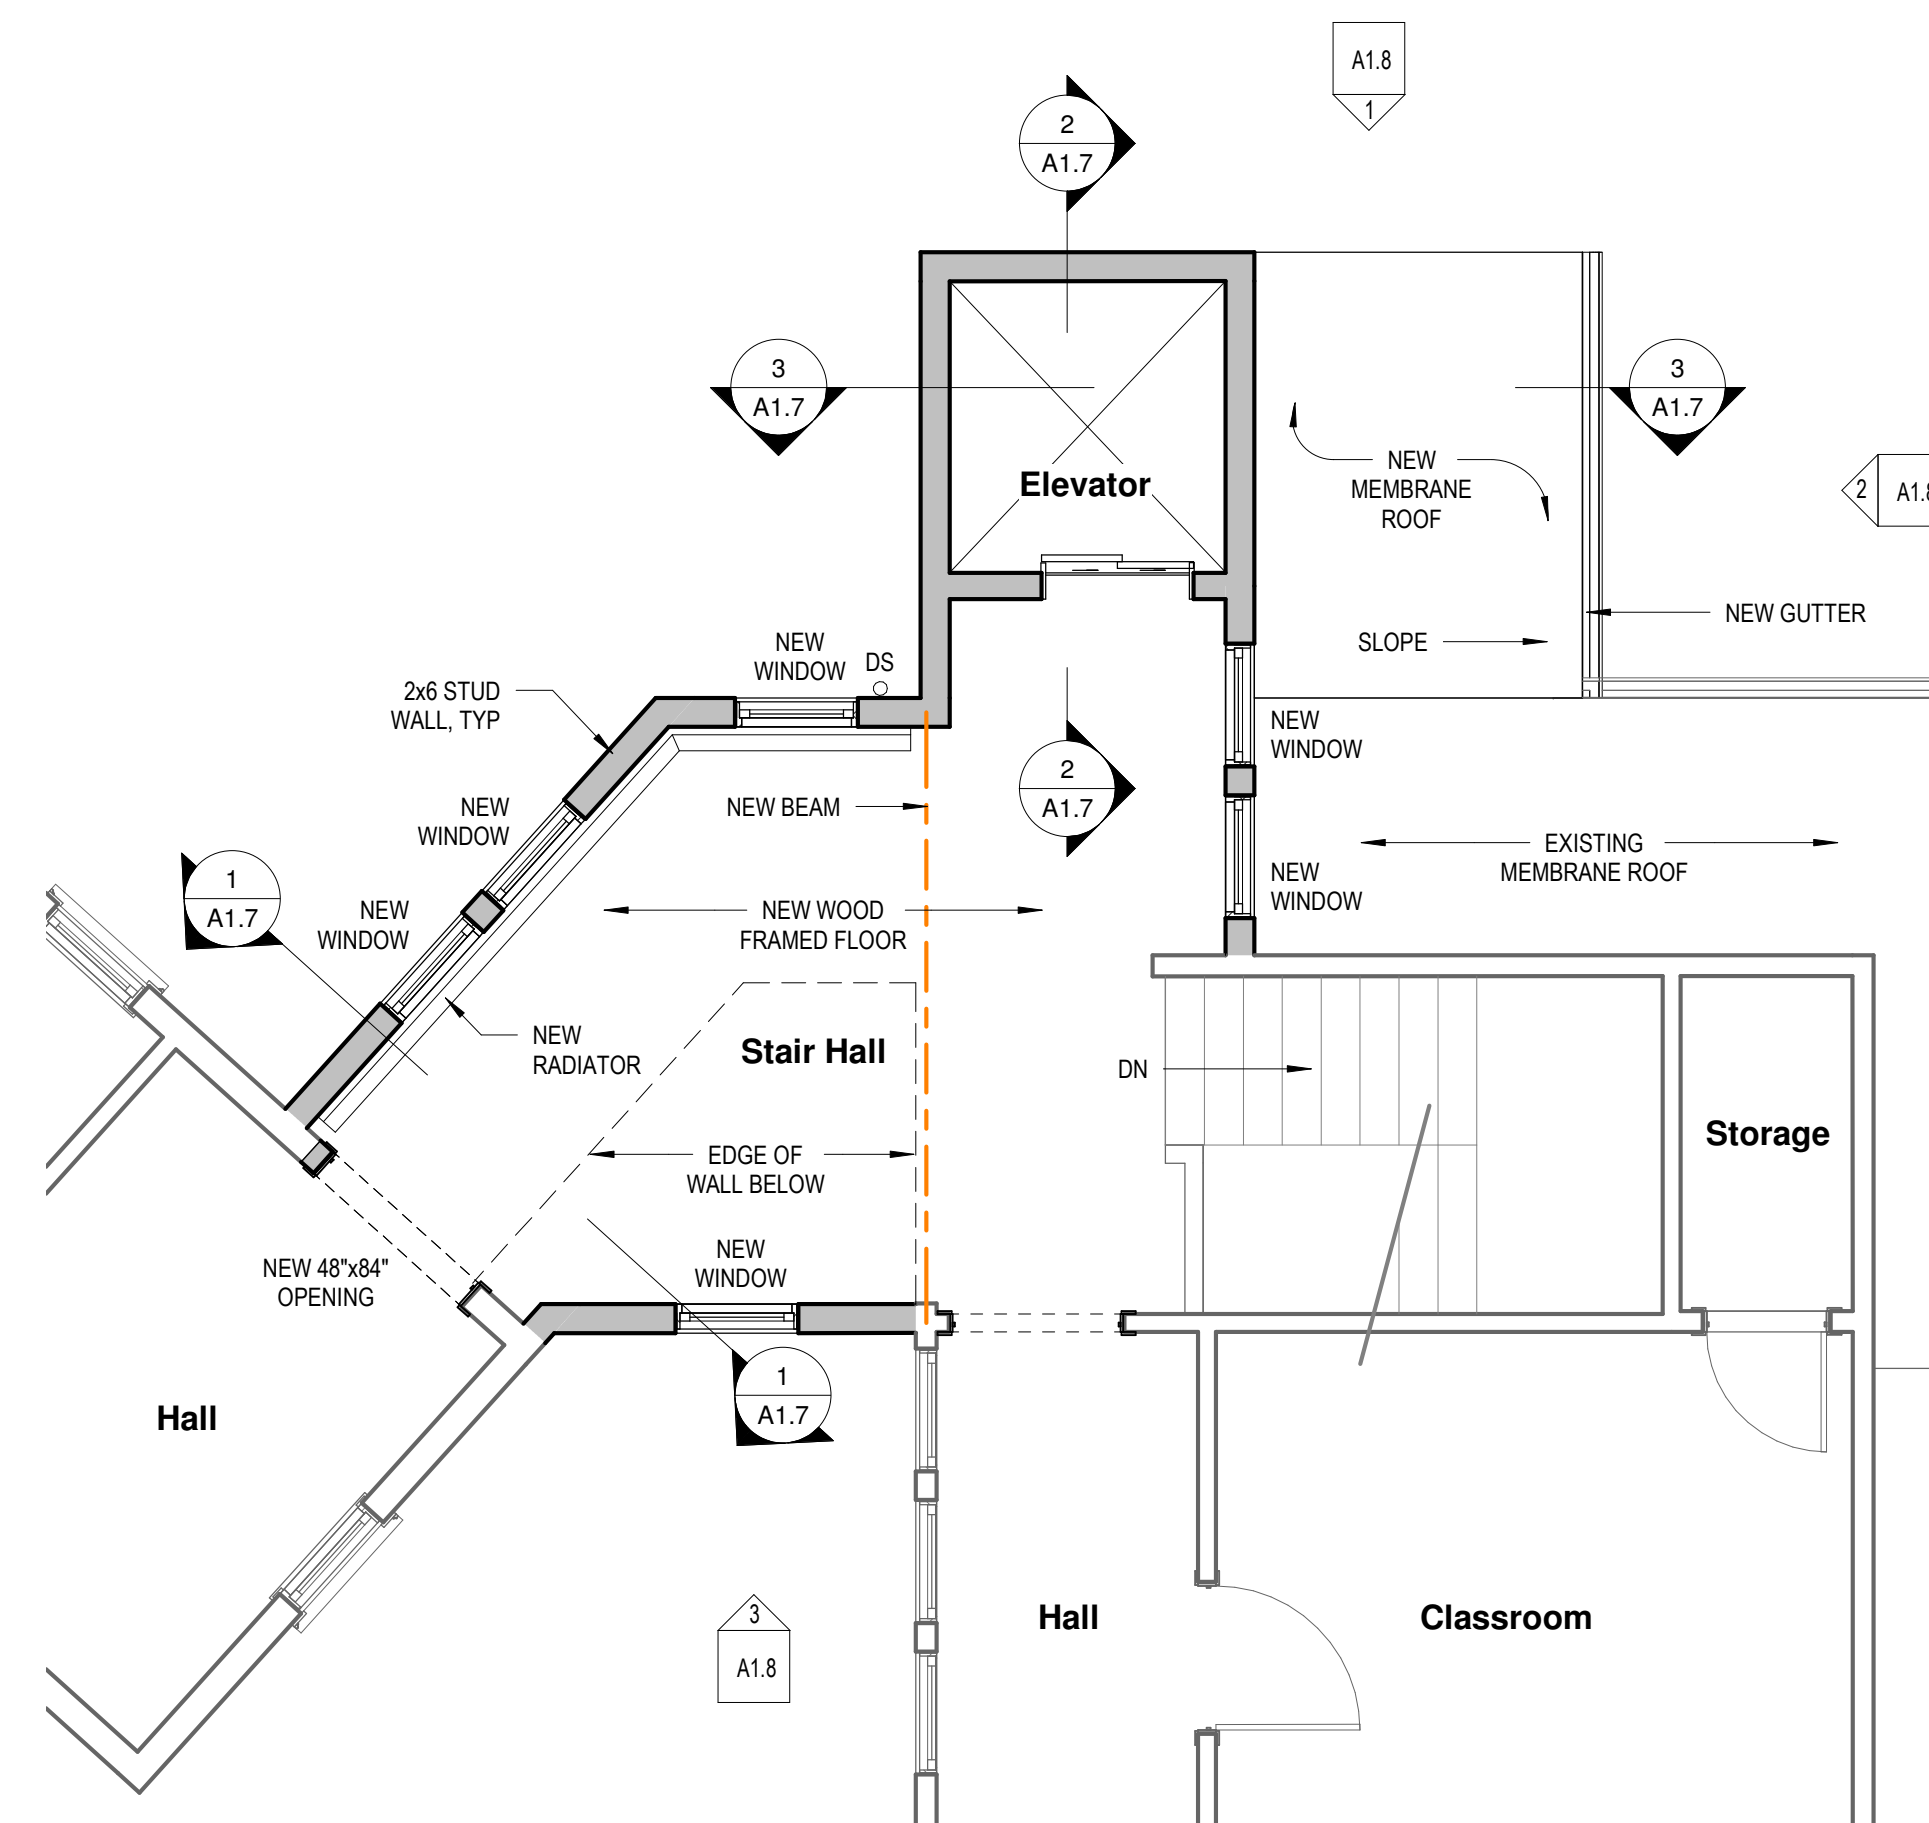


5 Proposed Second Floor/ Low Roof Plan
1/4" = 1'-0"

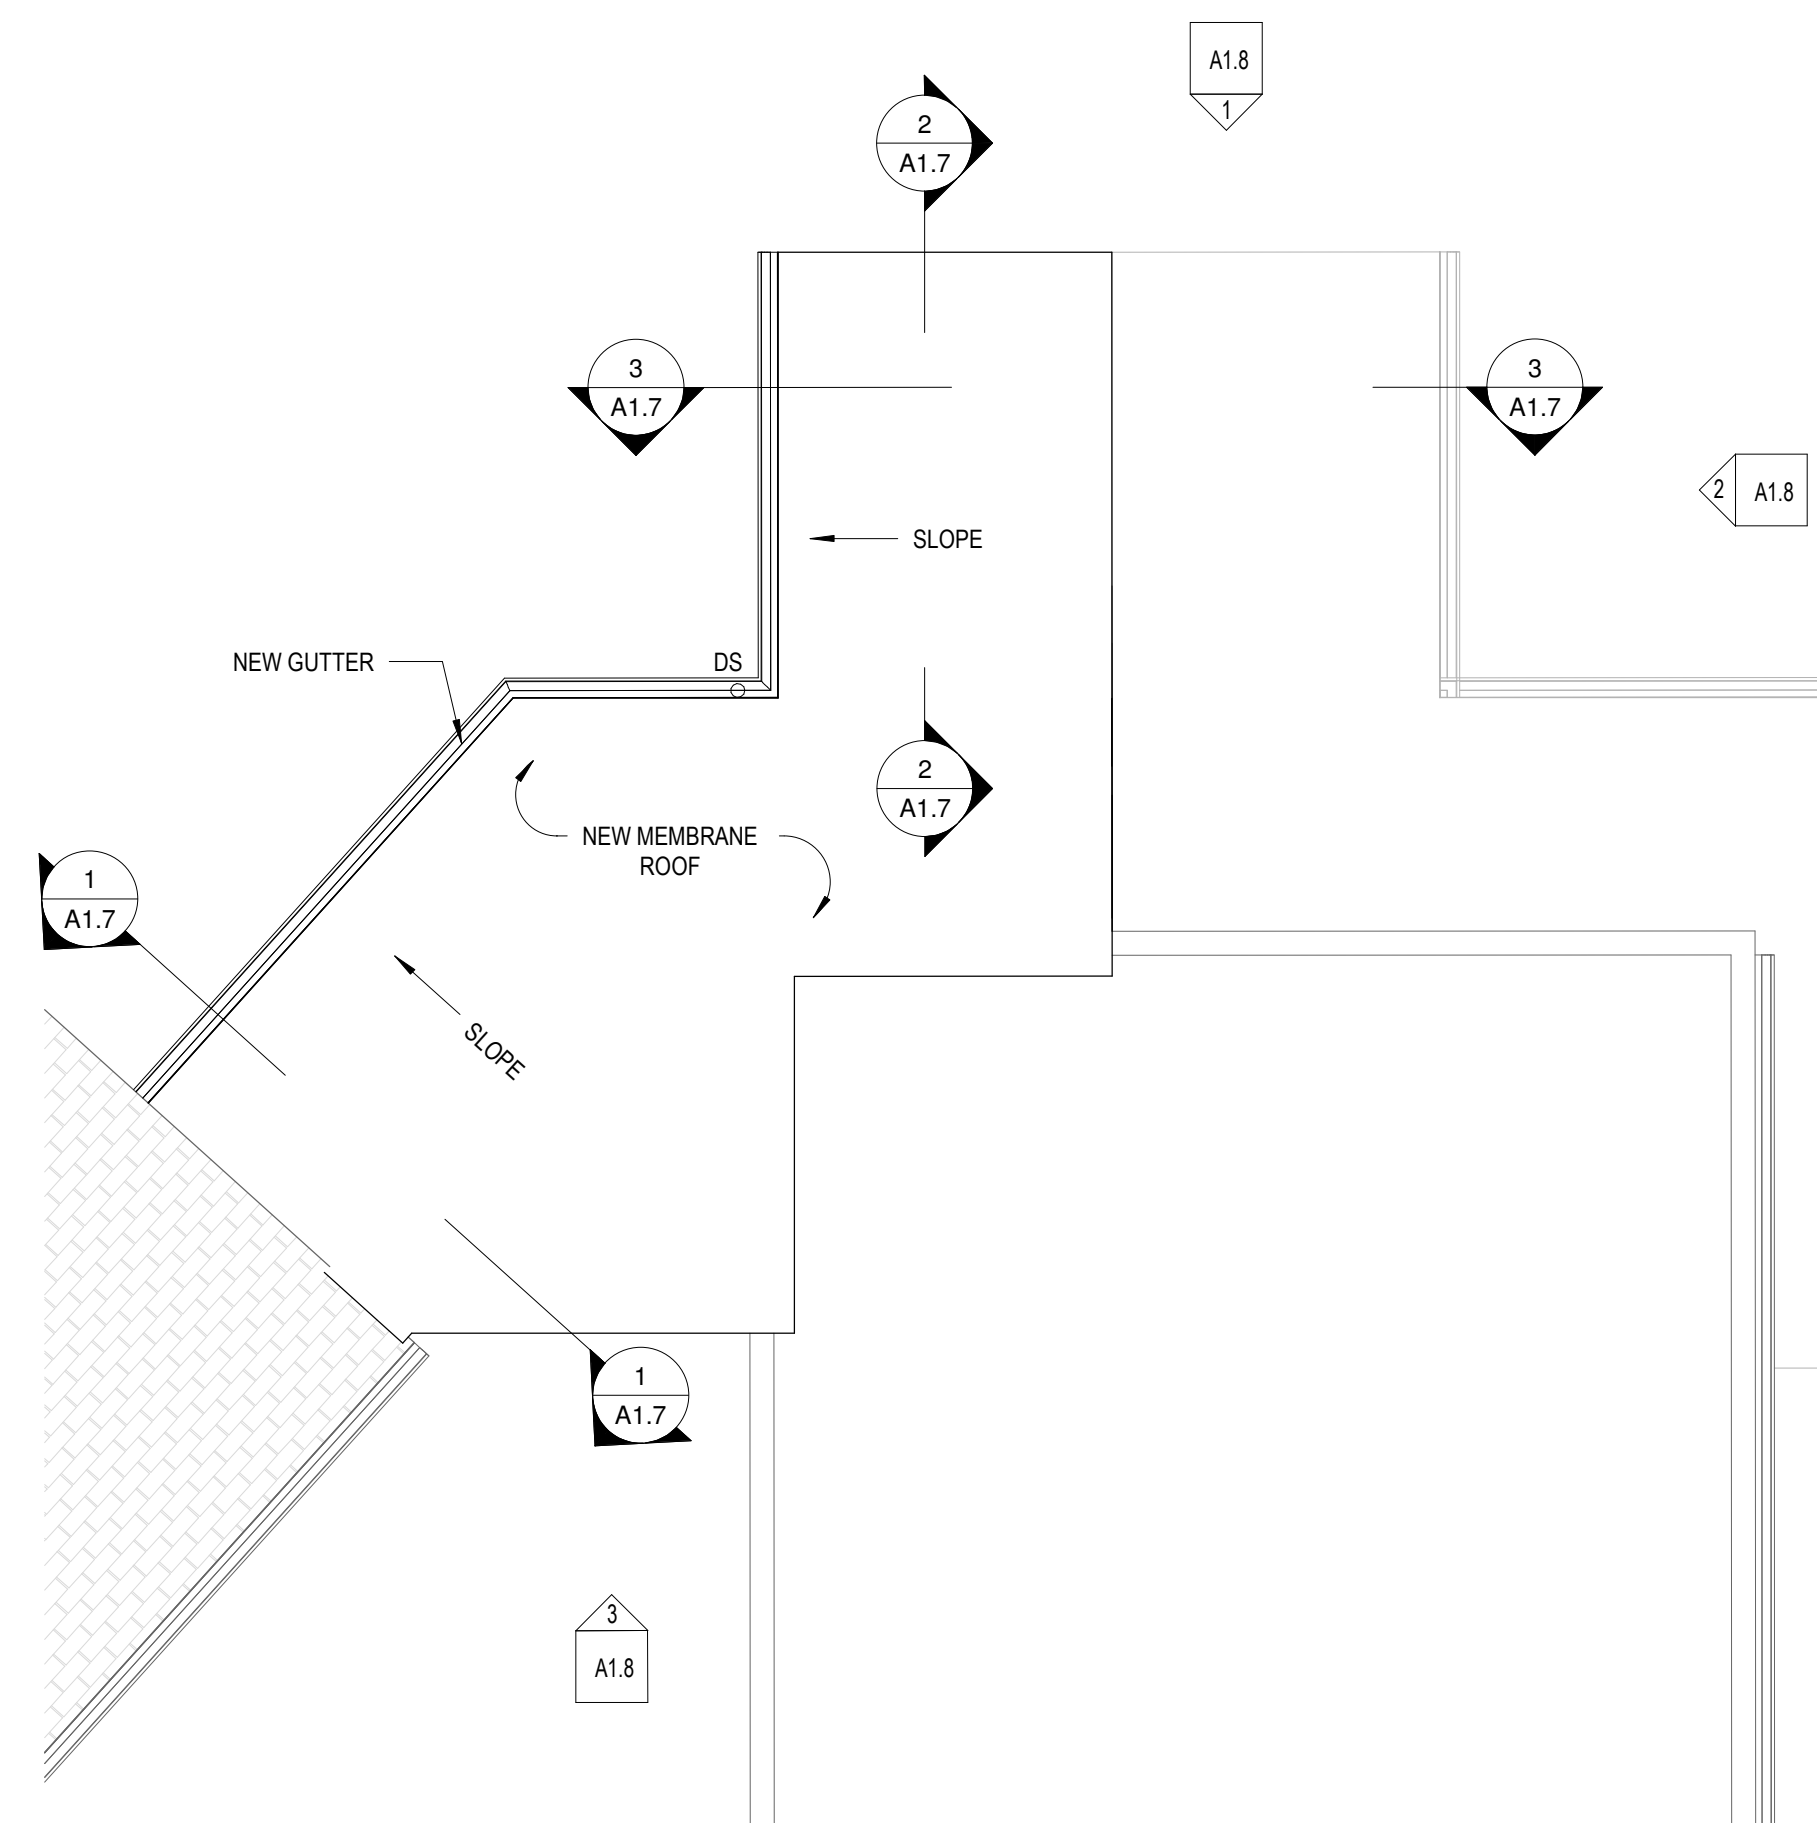


6 Proposed Roof Plan
1/4" = 1'-0"

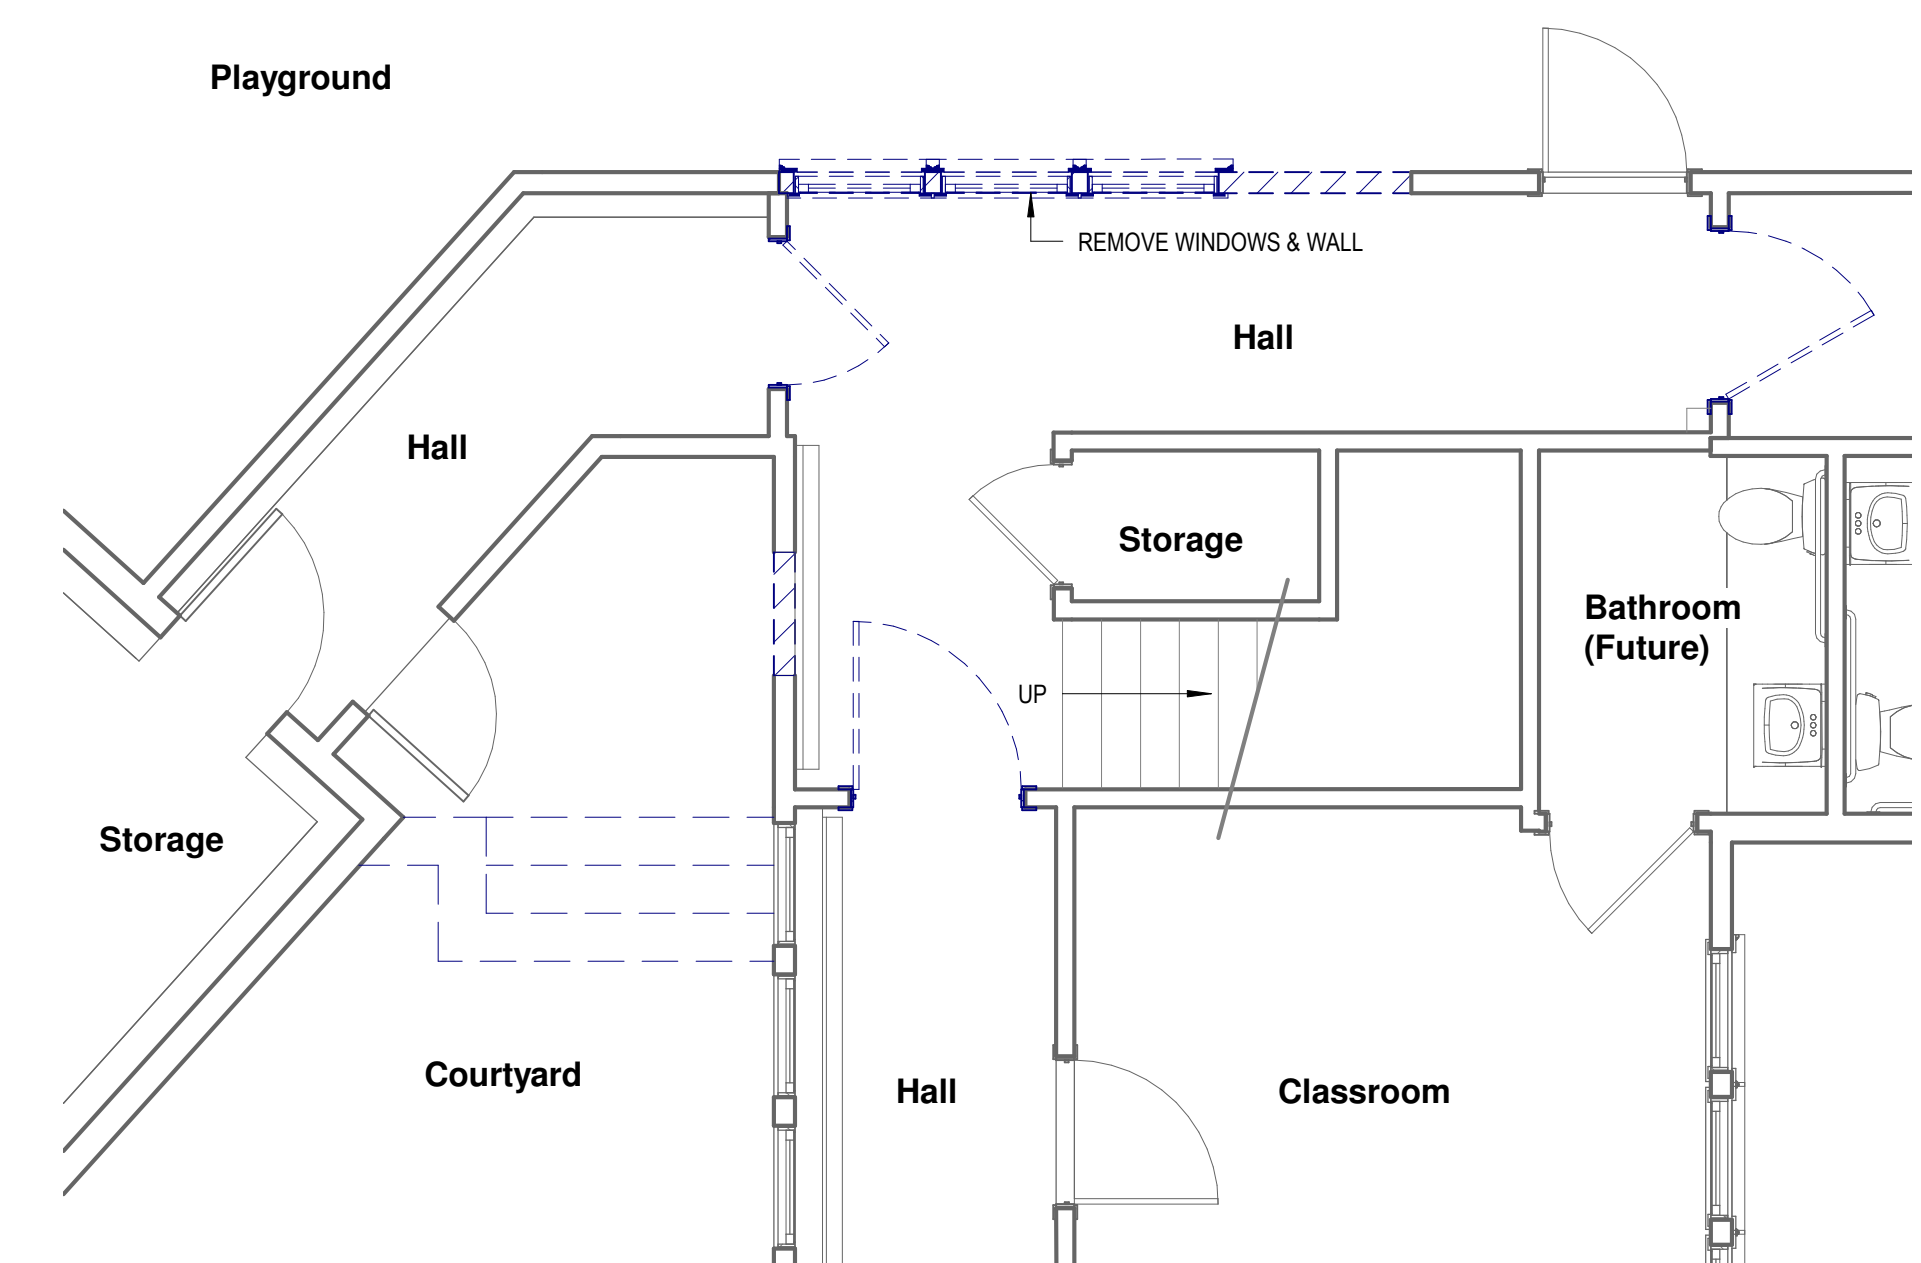

1 Demo First Floor Plan
1/4" = 1'-0"

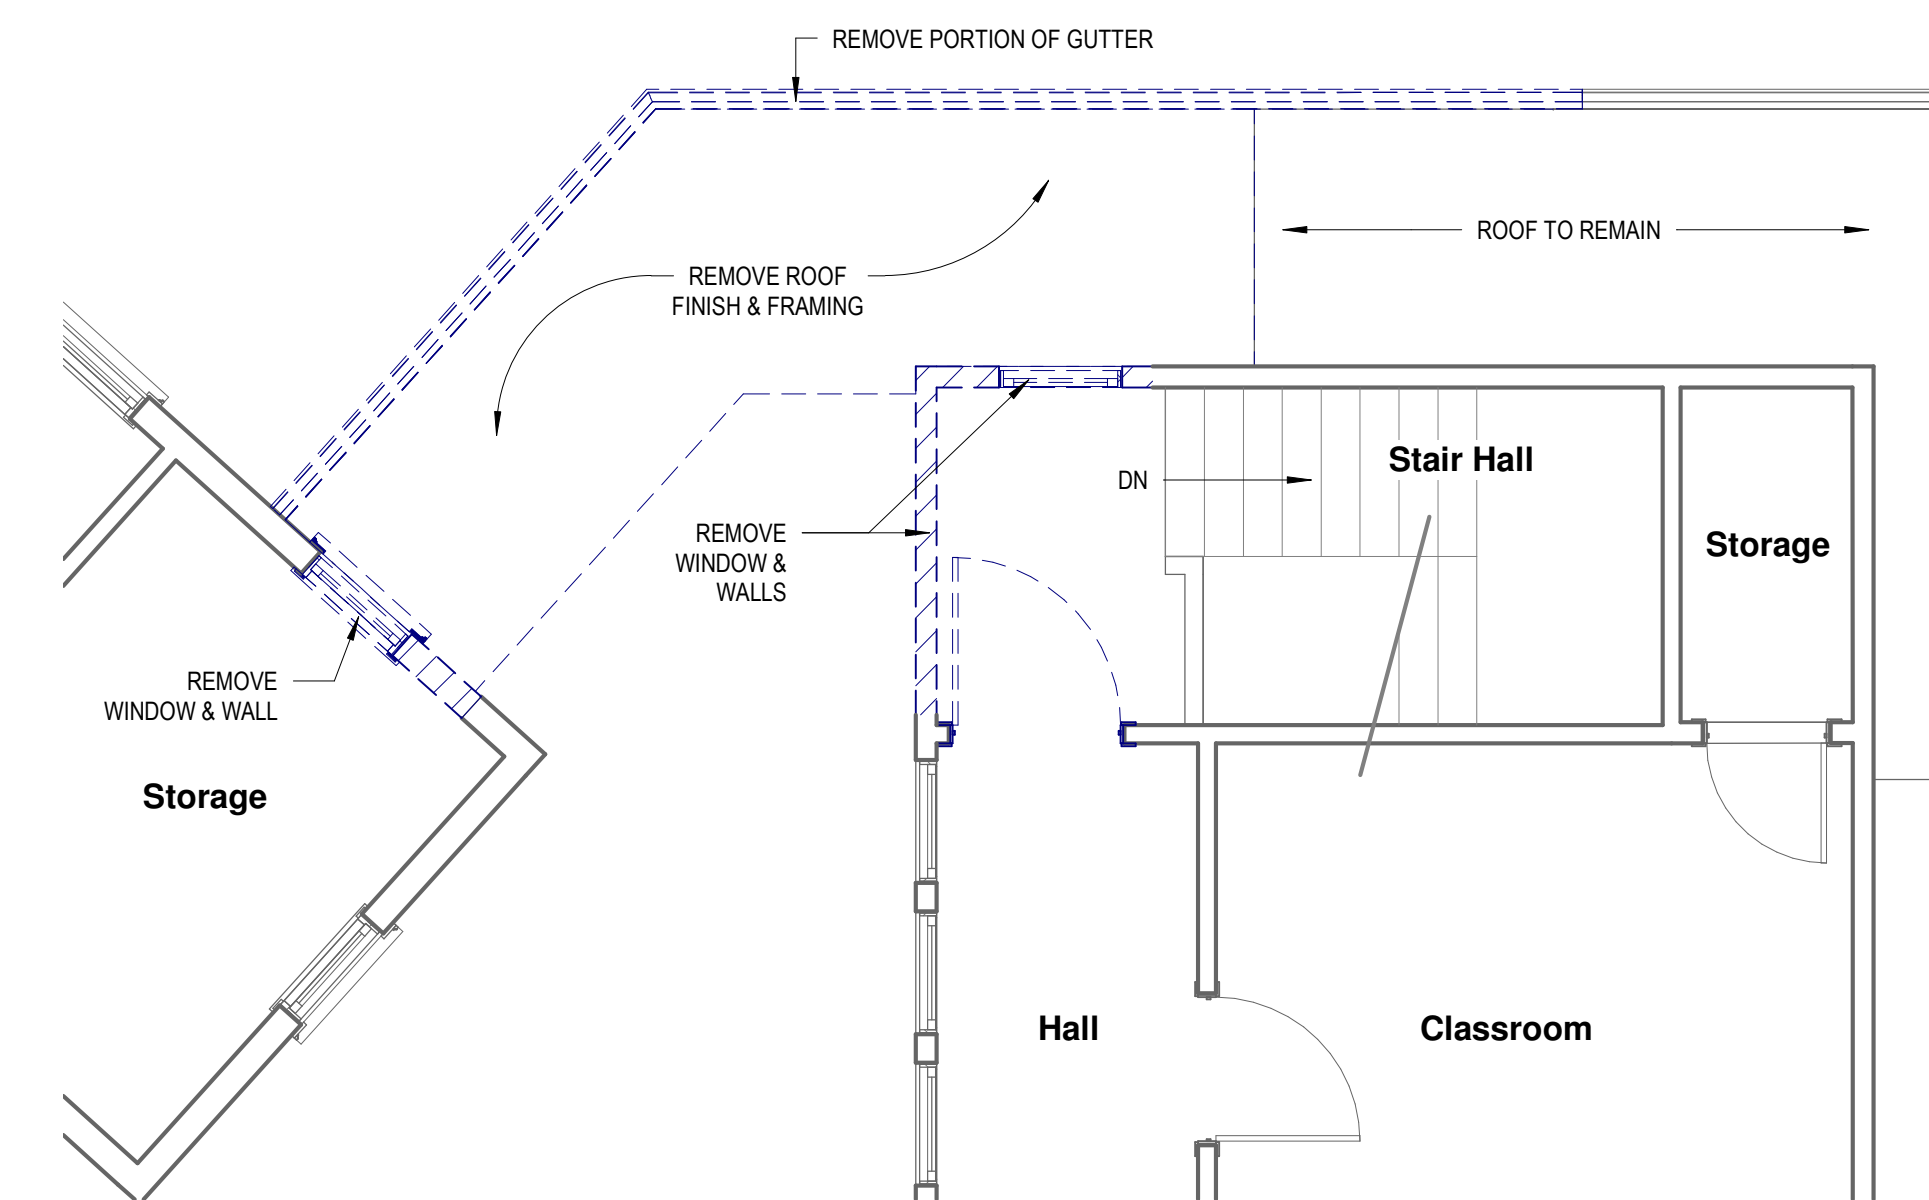

2 Demo Second Floor/ Low Roof Plan
1/4" = 1'-0"

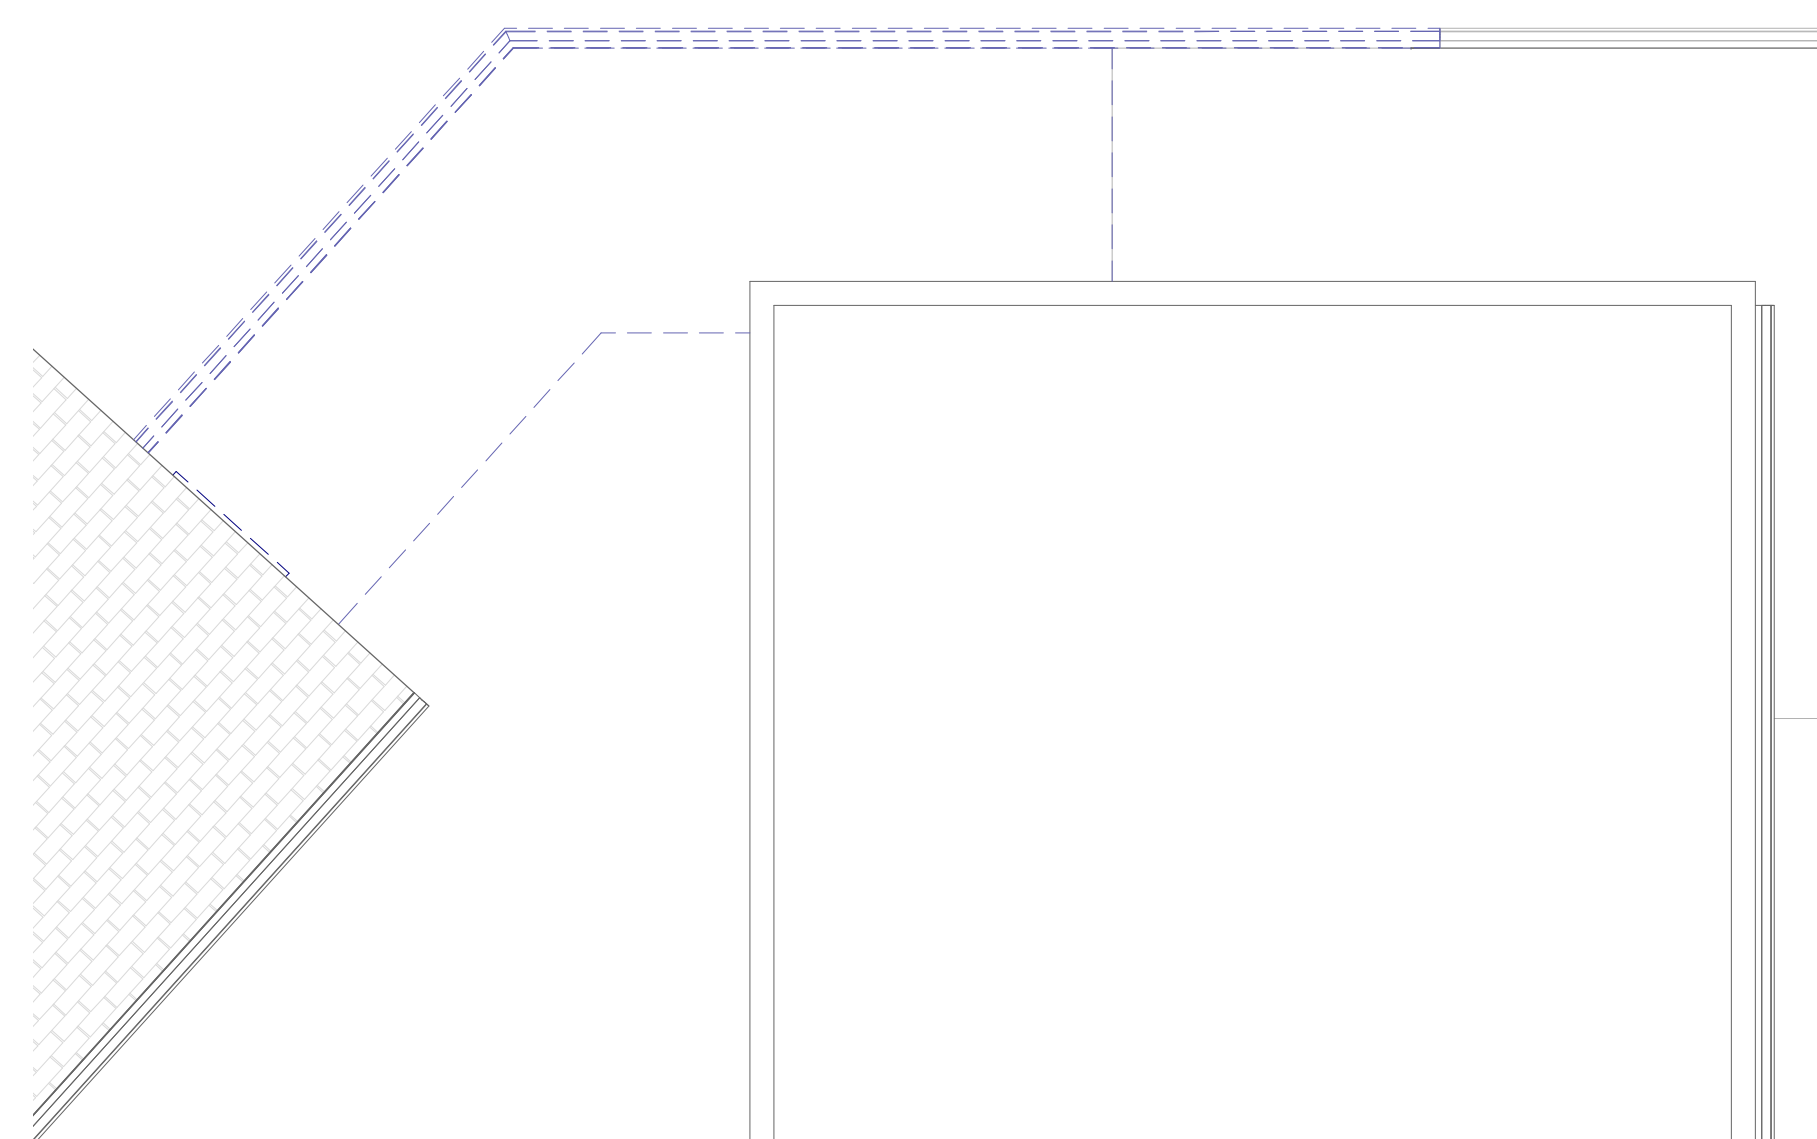

3 Demo Roof Plan
1/4" = 1'-0"